


Q/S SS-OGH Rowlock / Steptread
Dark Shaded Area to Be Finsihed

Finish: _____

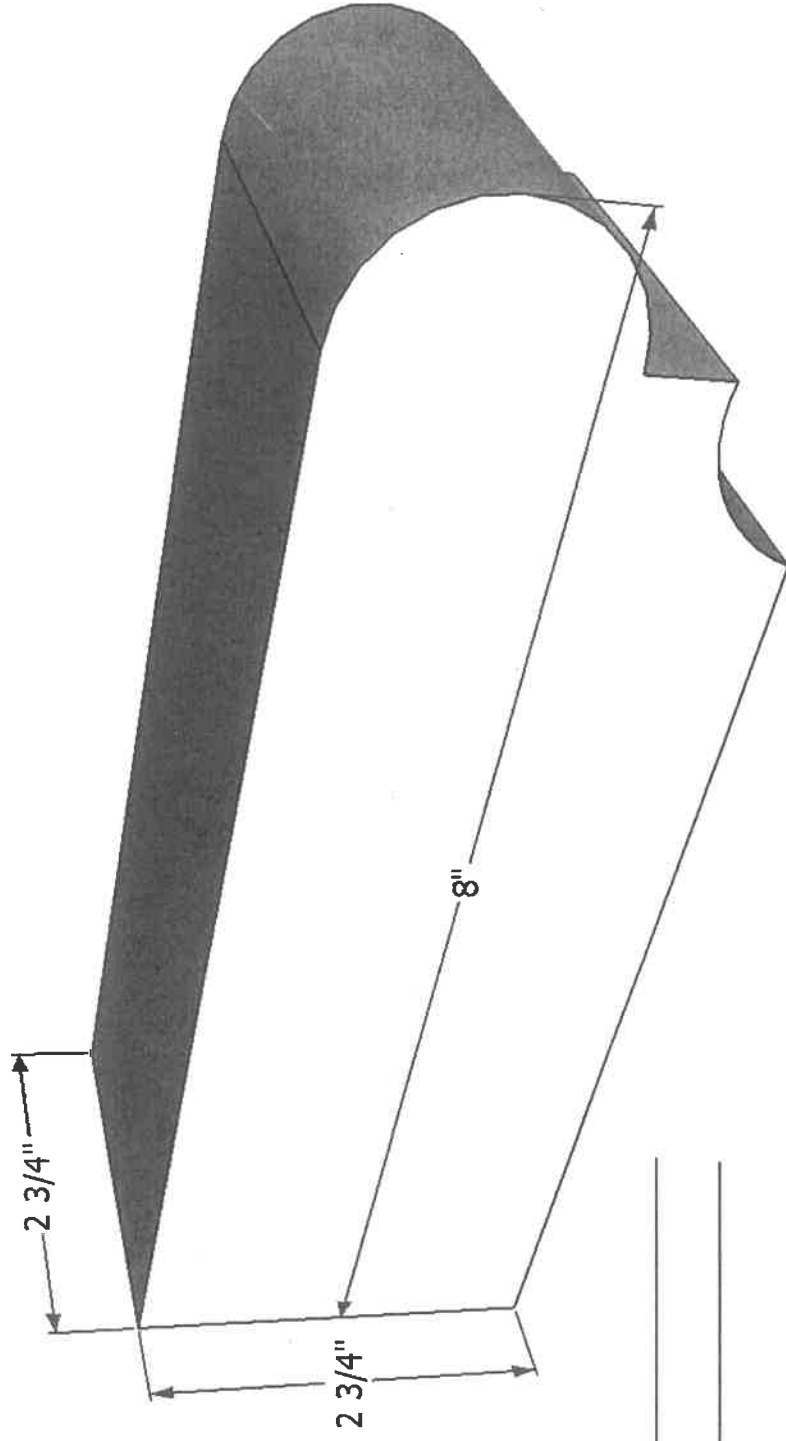

Approved By: _____

Date: _____

Quantity Needed: _____

Company: _____